



SECTION OF MAIN STAIRS

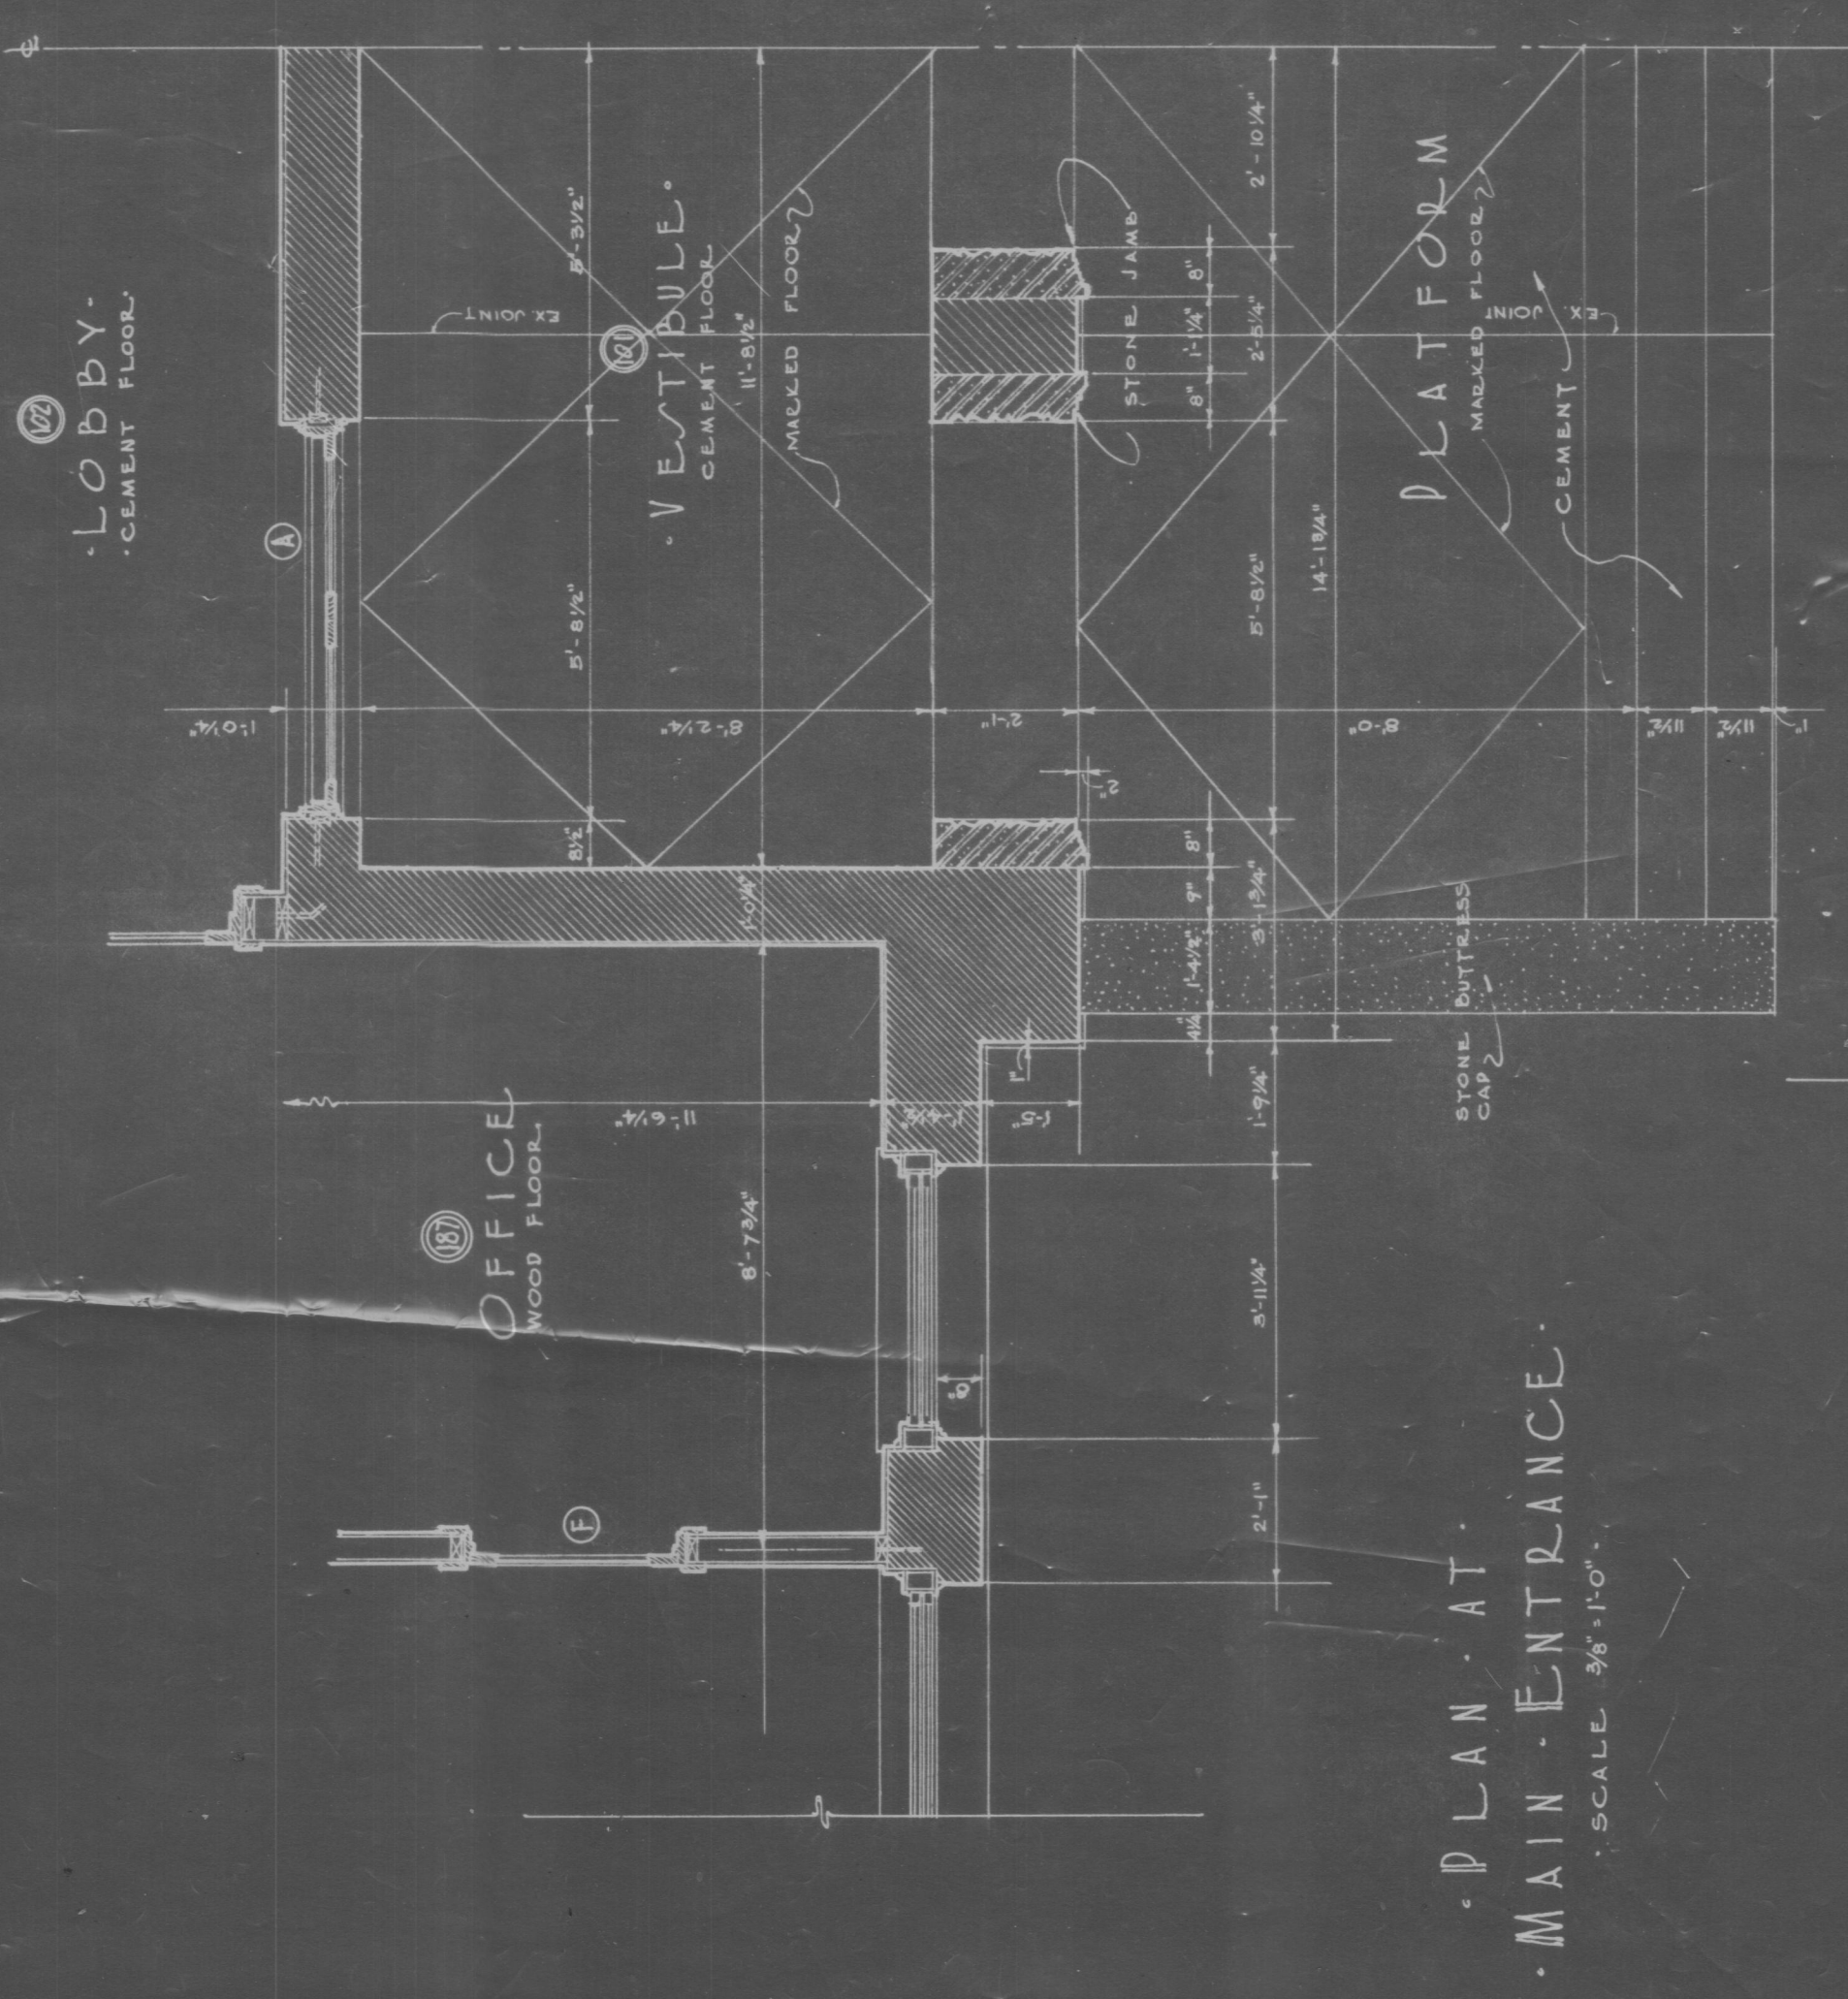

PLAN AT MAIN ENTRANCE
SCALE 3/8" = 1'-0"

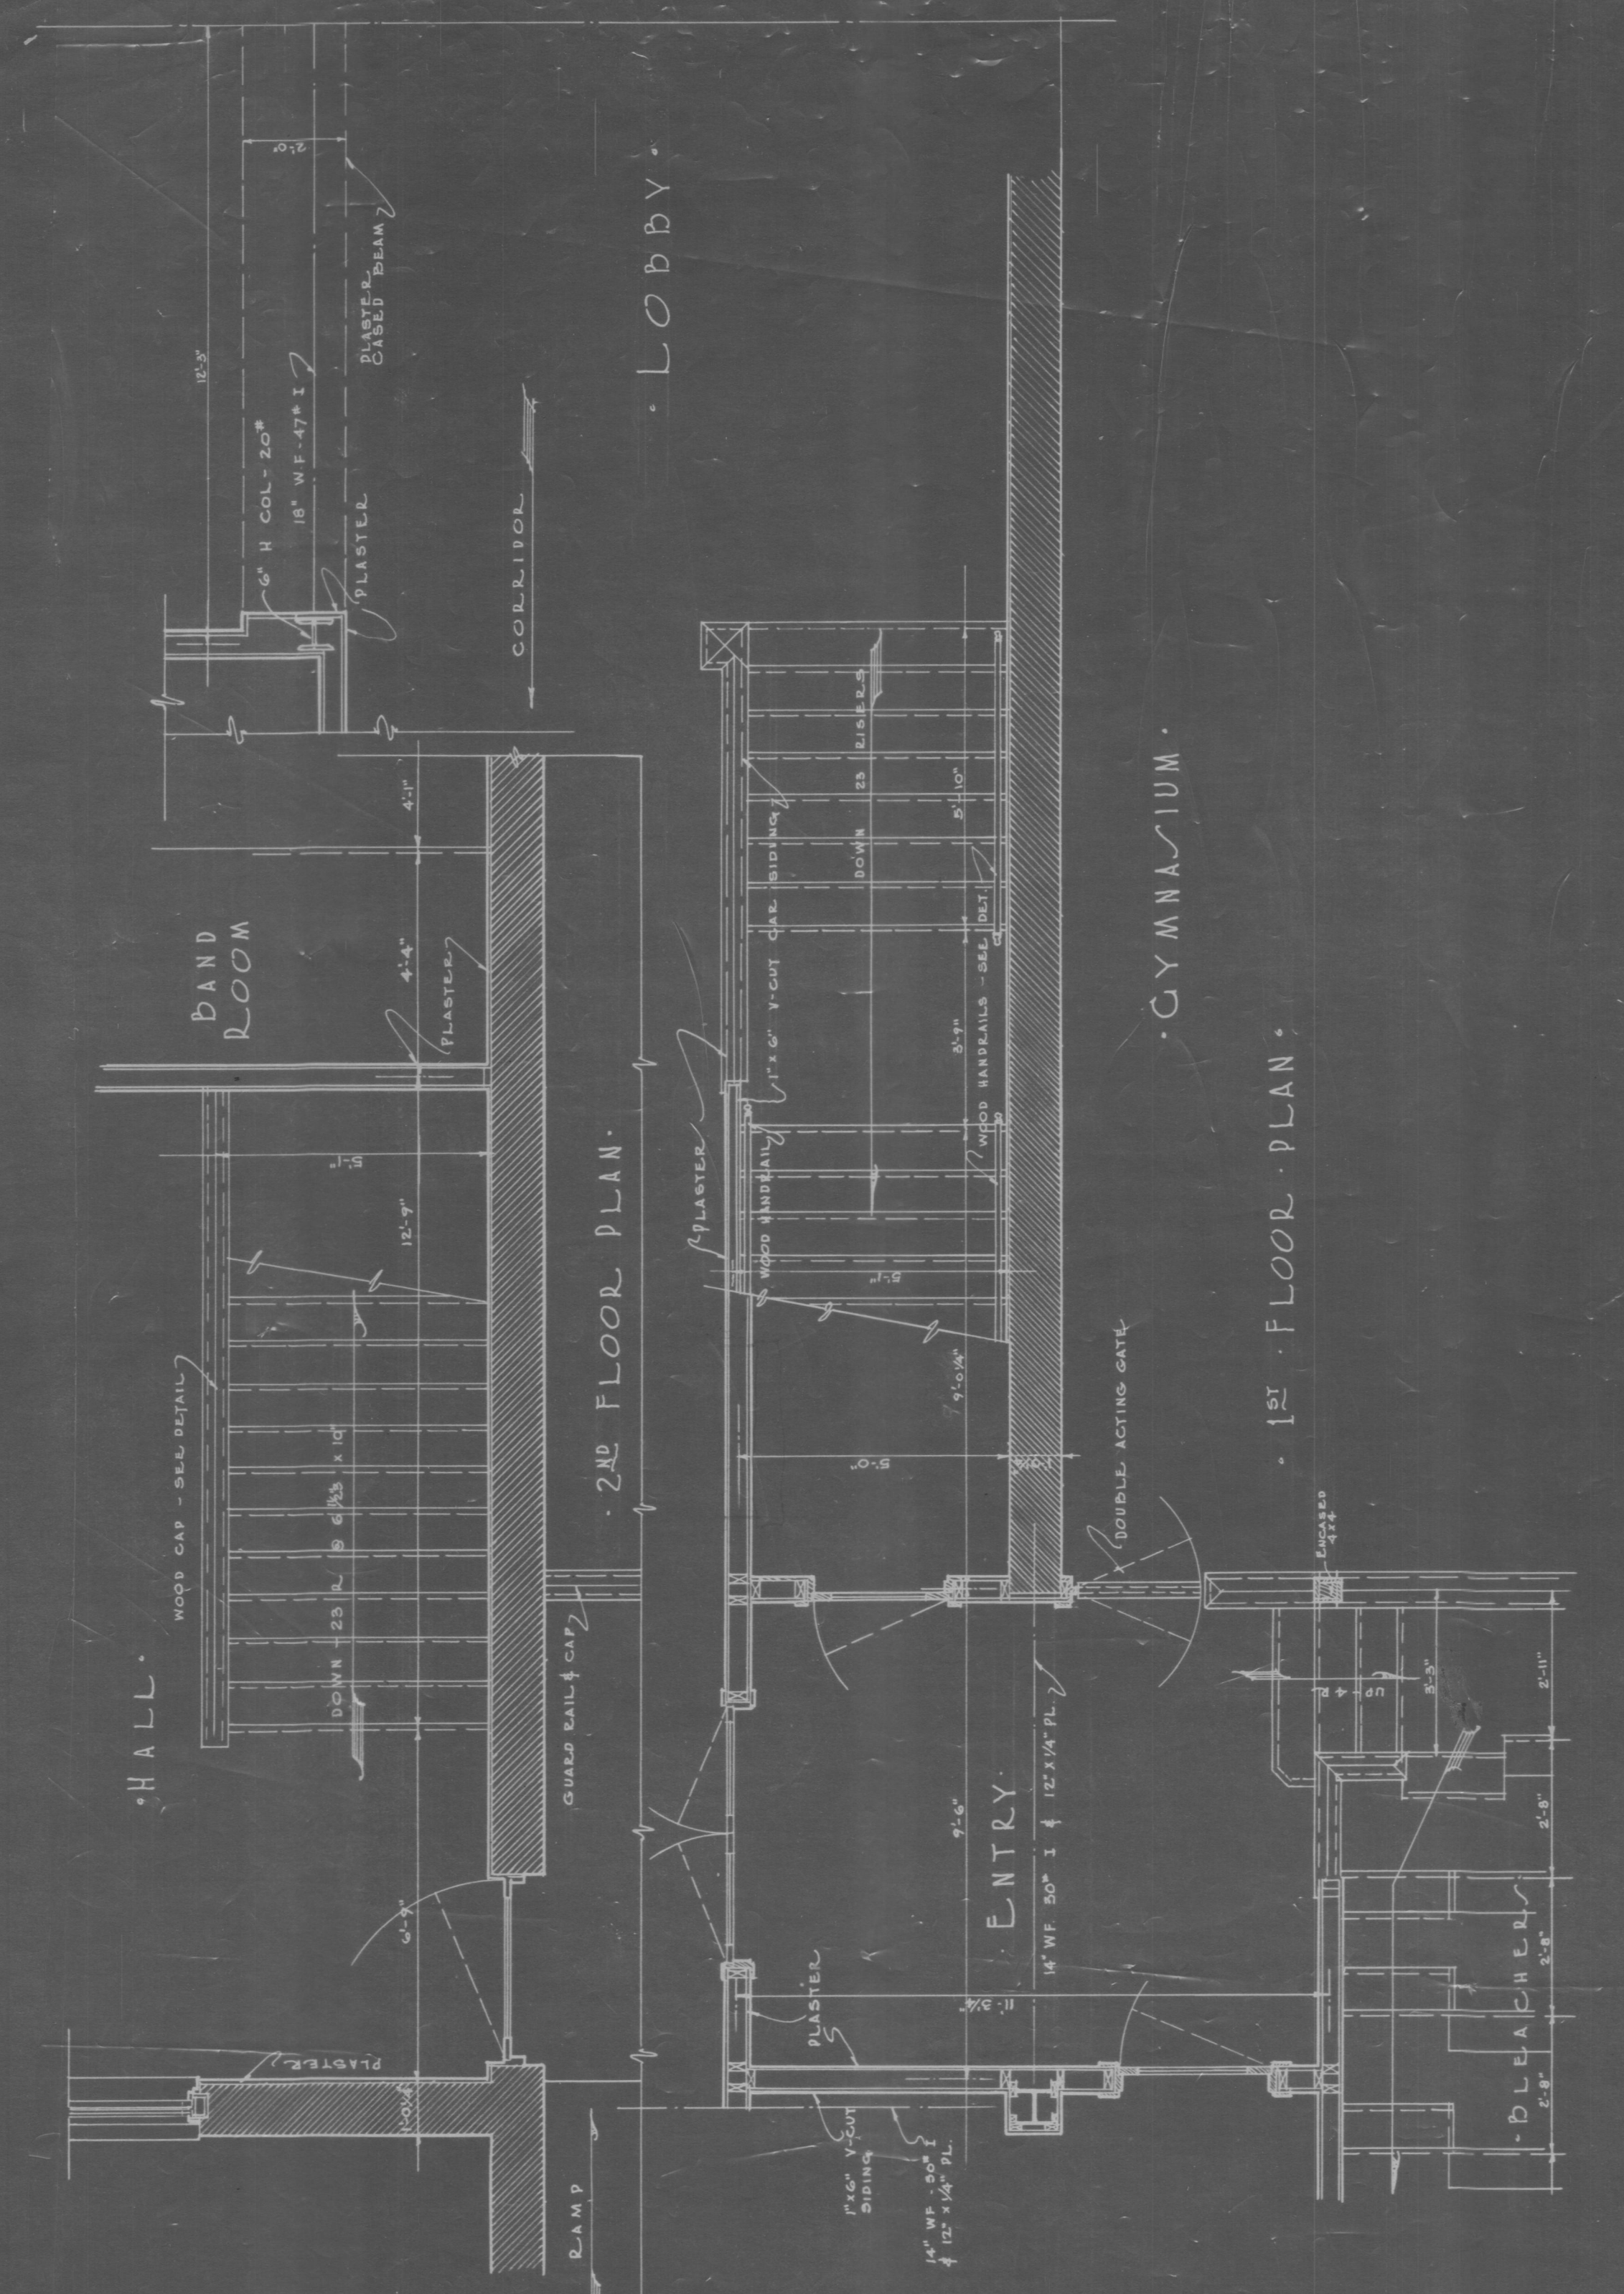


2ND FLOOR PLAN


GYMNASIUM

1ST FLOOR PLAN

MAIN STAIRS AND ADJOINING FEATURES
SCALE 3/8" = 1'-0"

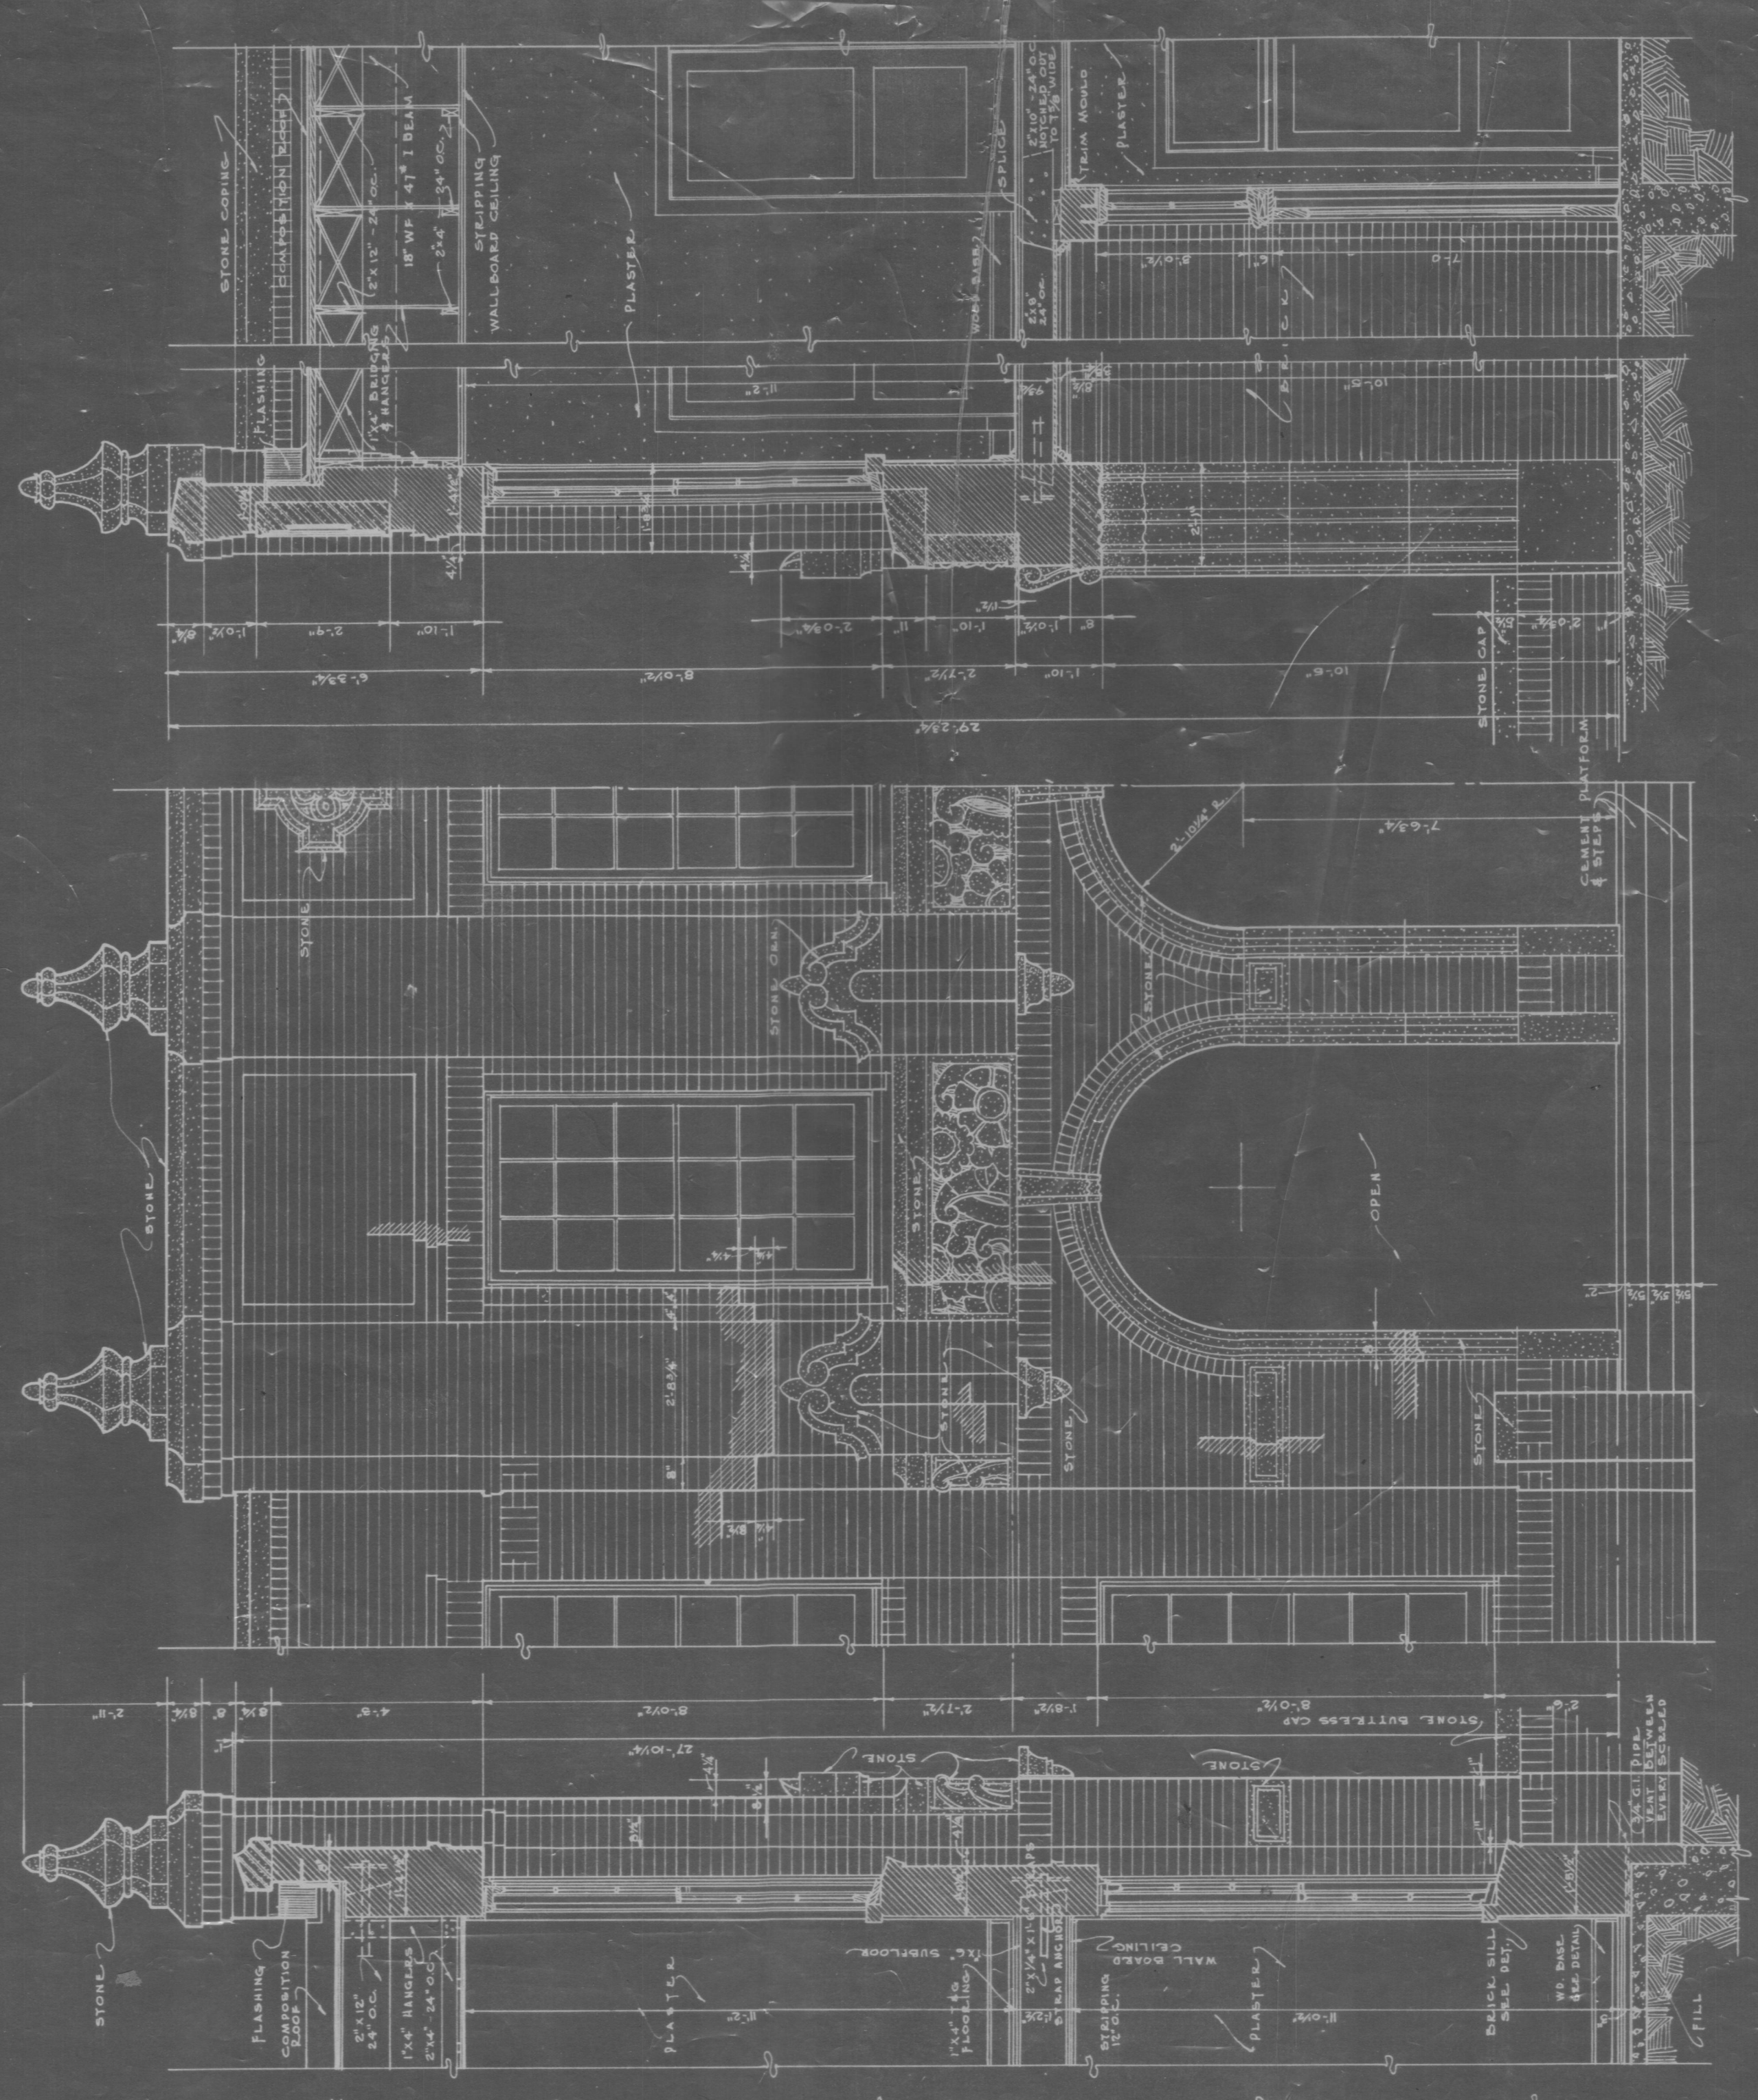

HALF ELEVATION AND SECTION OF MAIN ENTRANCE

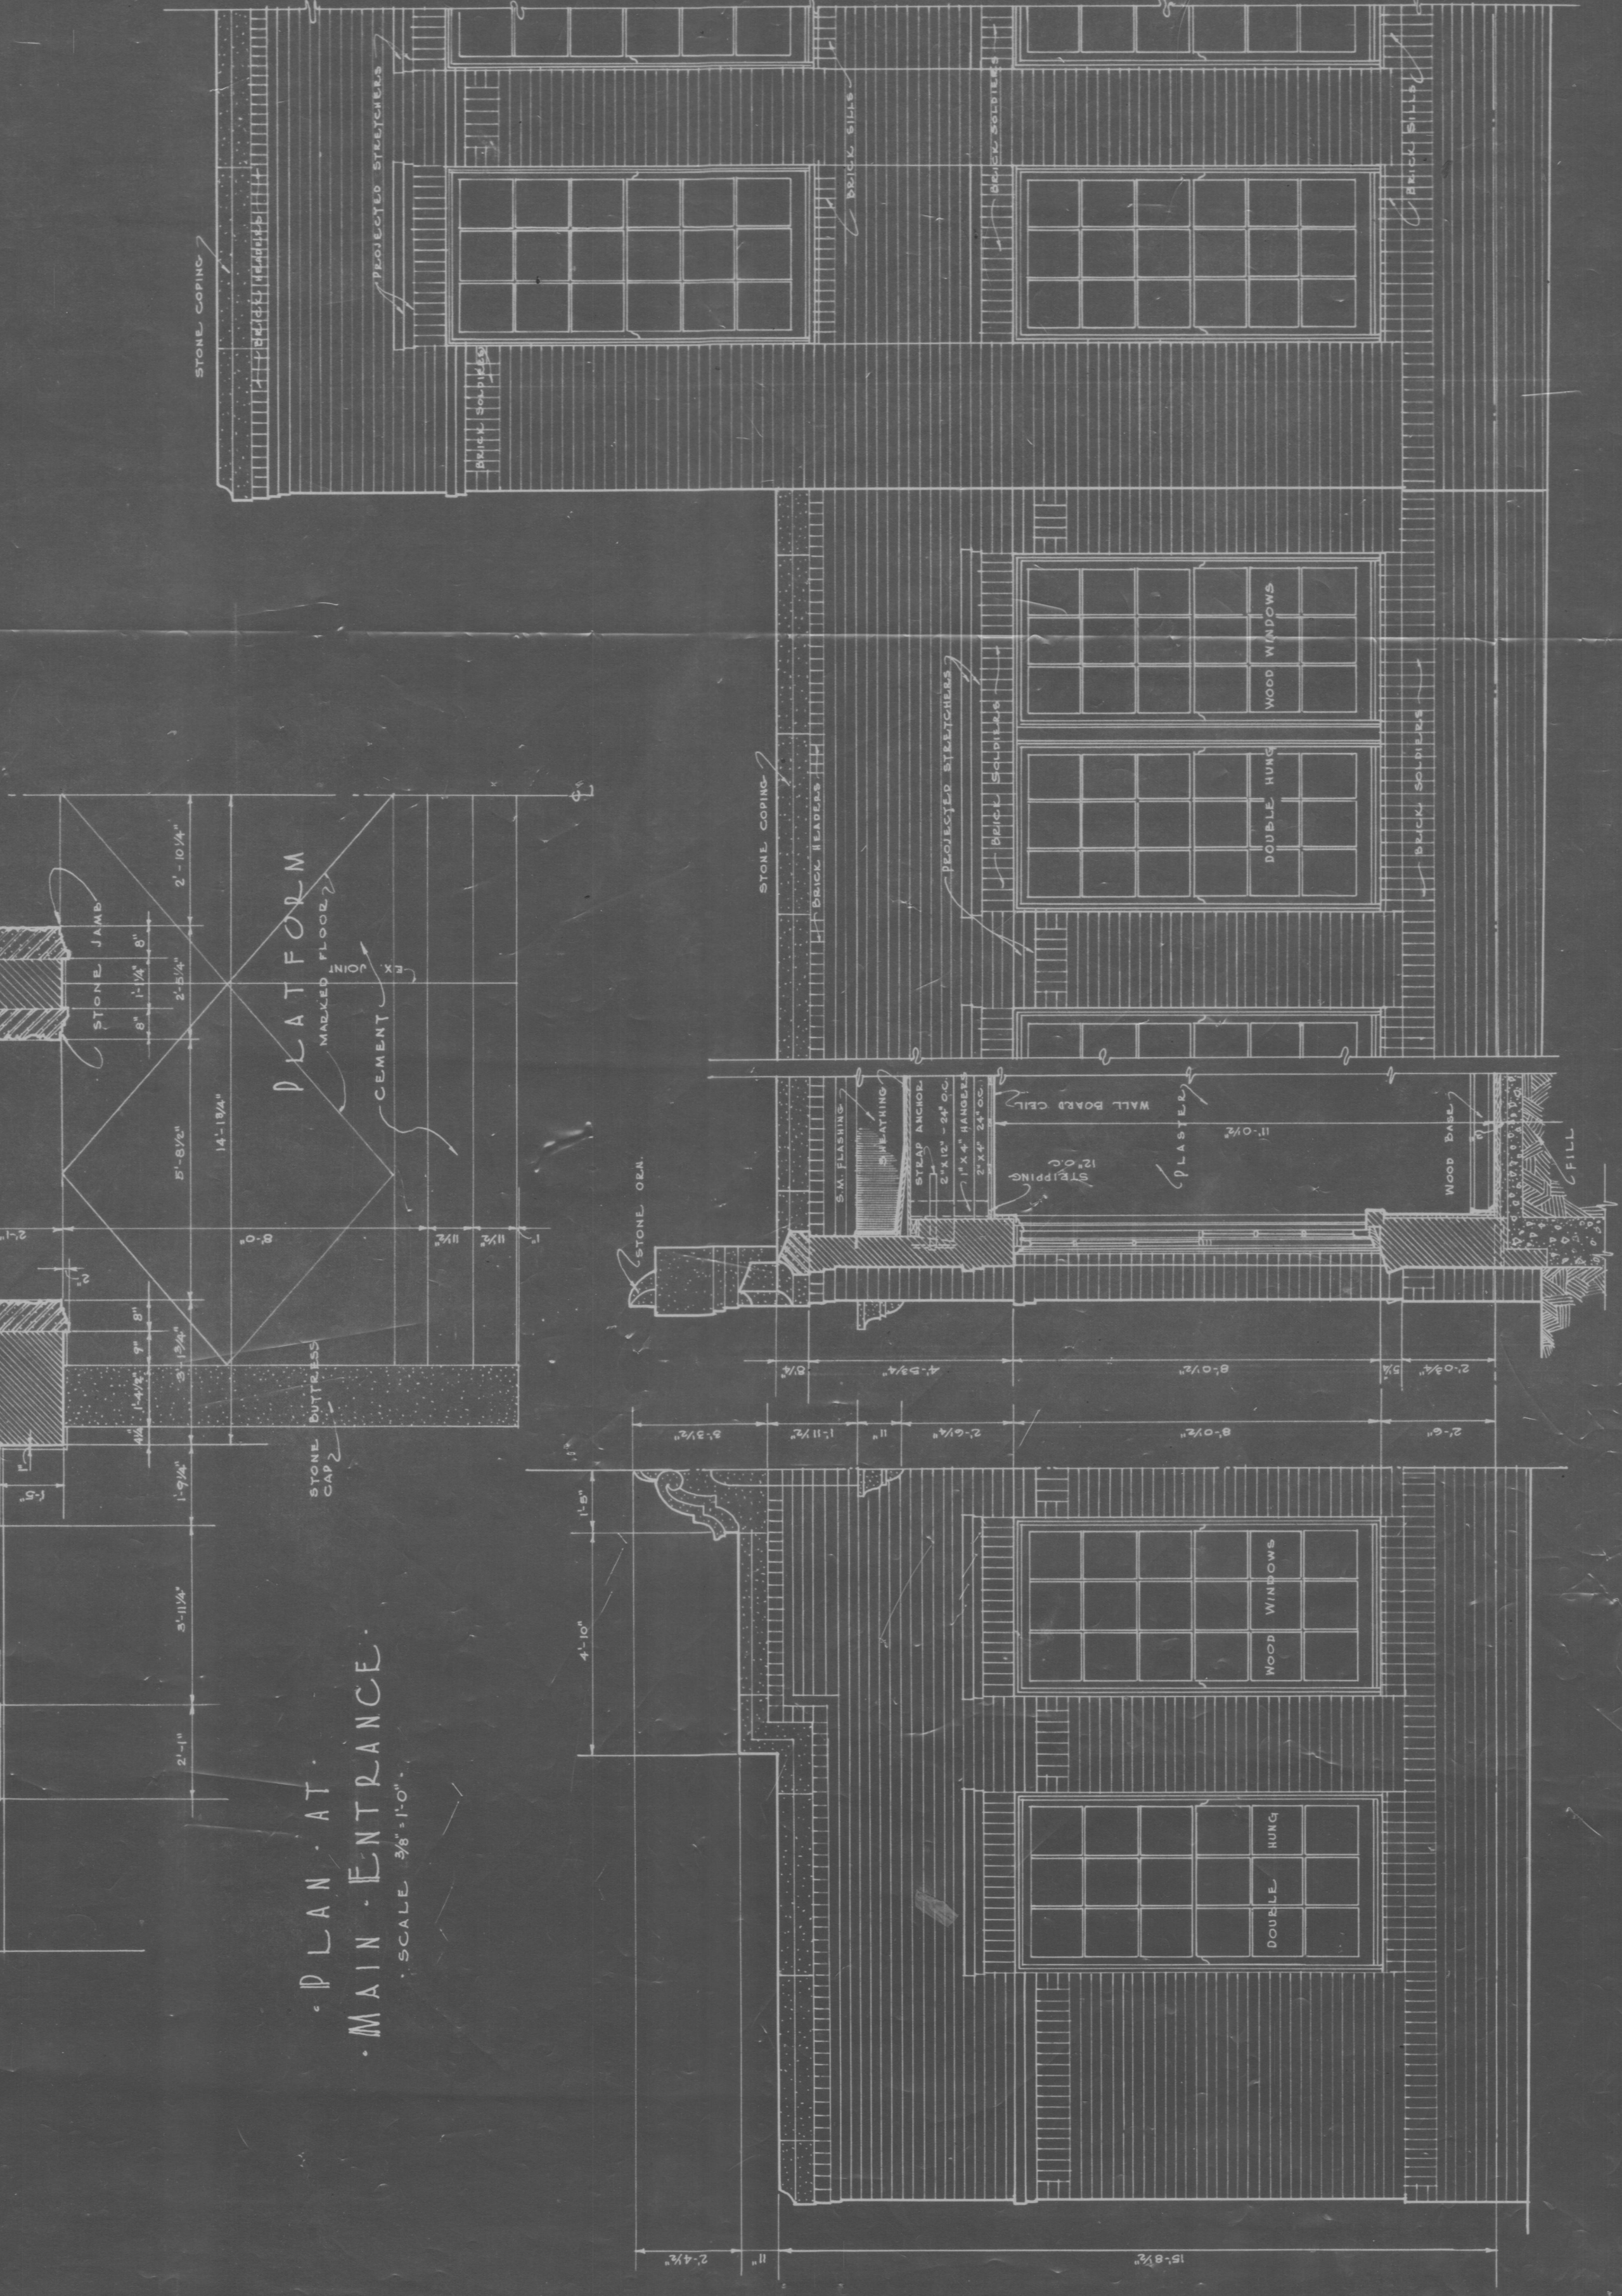

SECTION AND ELEVATION OF CENTER (ONE-STORY) BAY AND FRONT (SOUTH) ELEVATION DETAILS
SCALE 3/8" = 1'-0"