



DETAIL OF BEAM NO. 13
GYMNASIUM BLEACHERS
SCALE 1/4" = 1'-0"

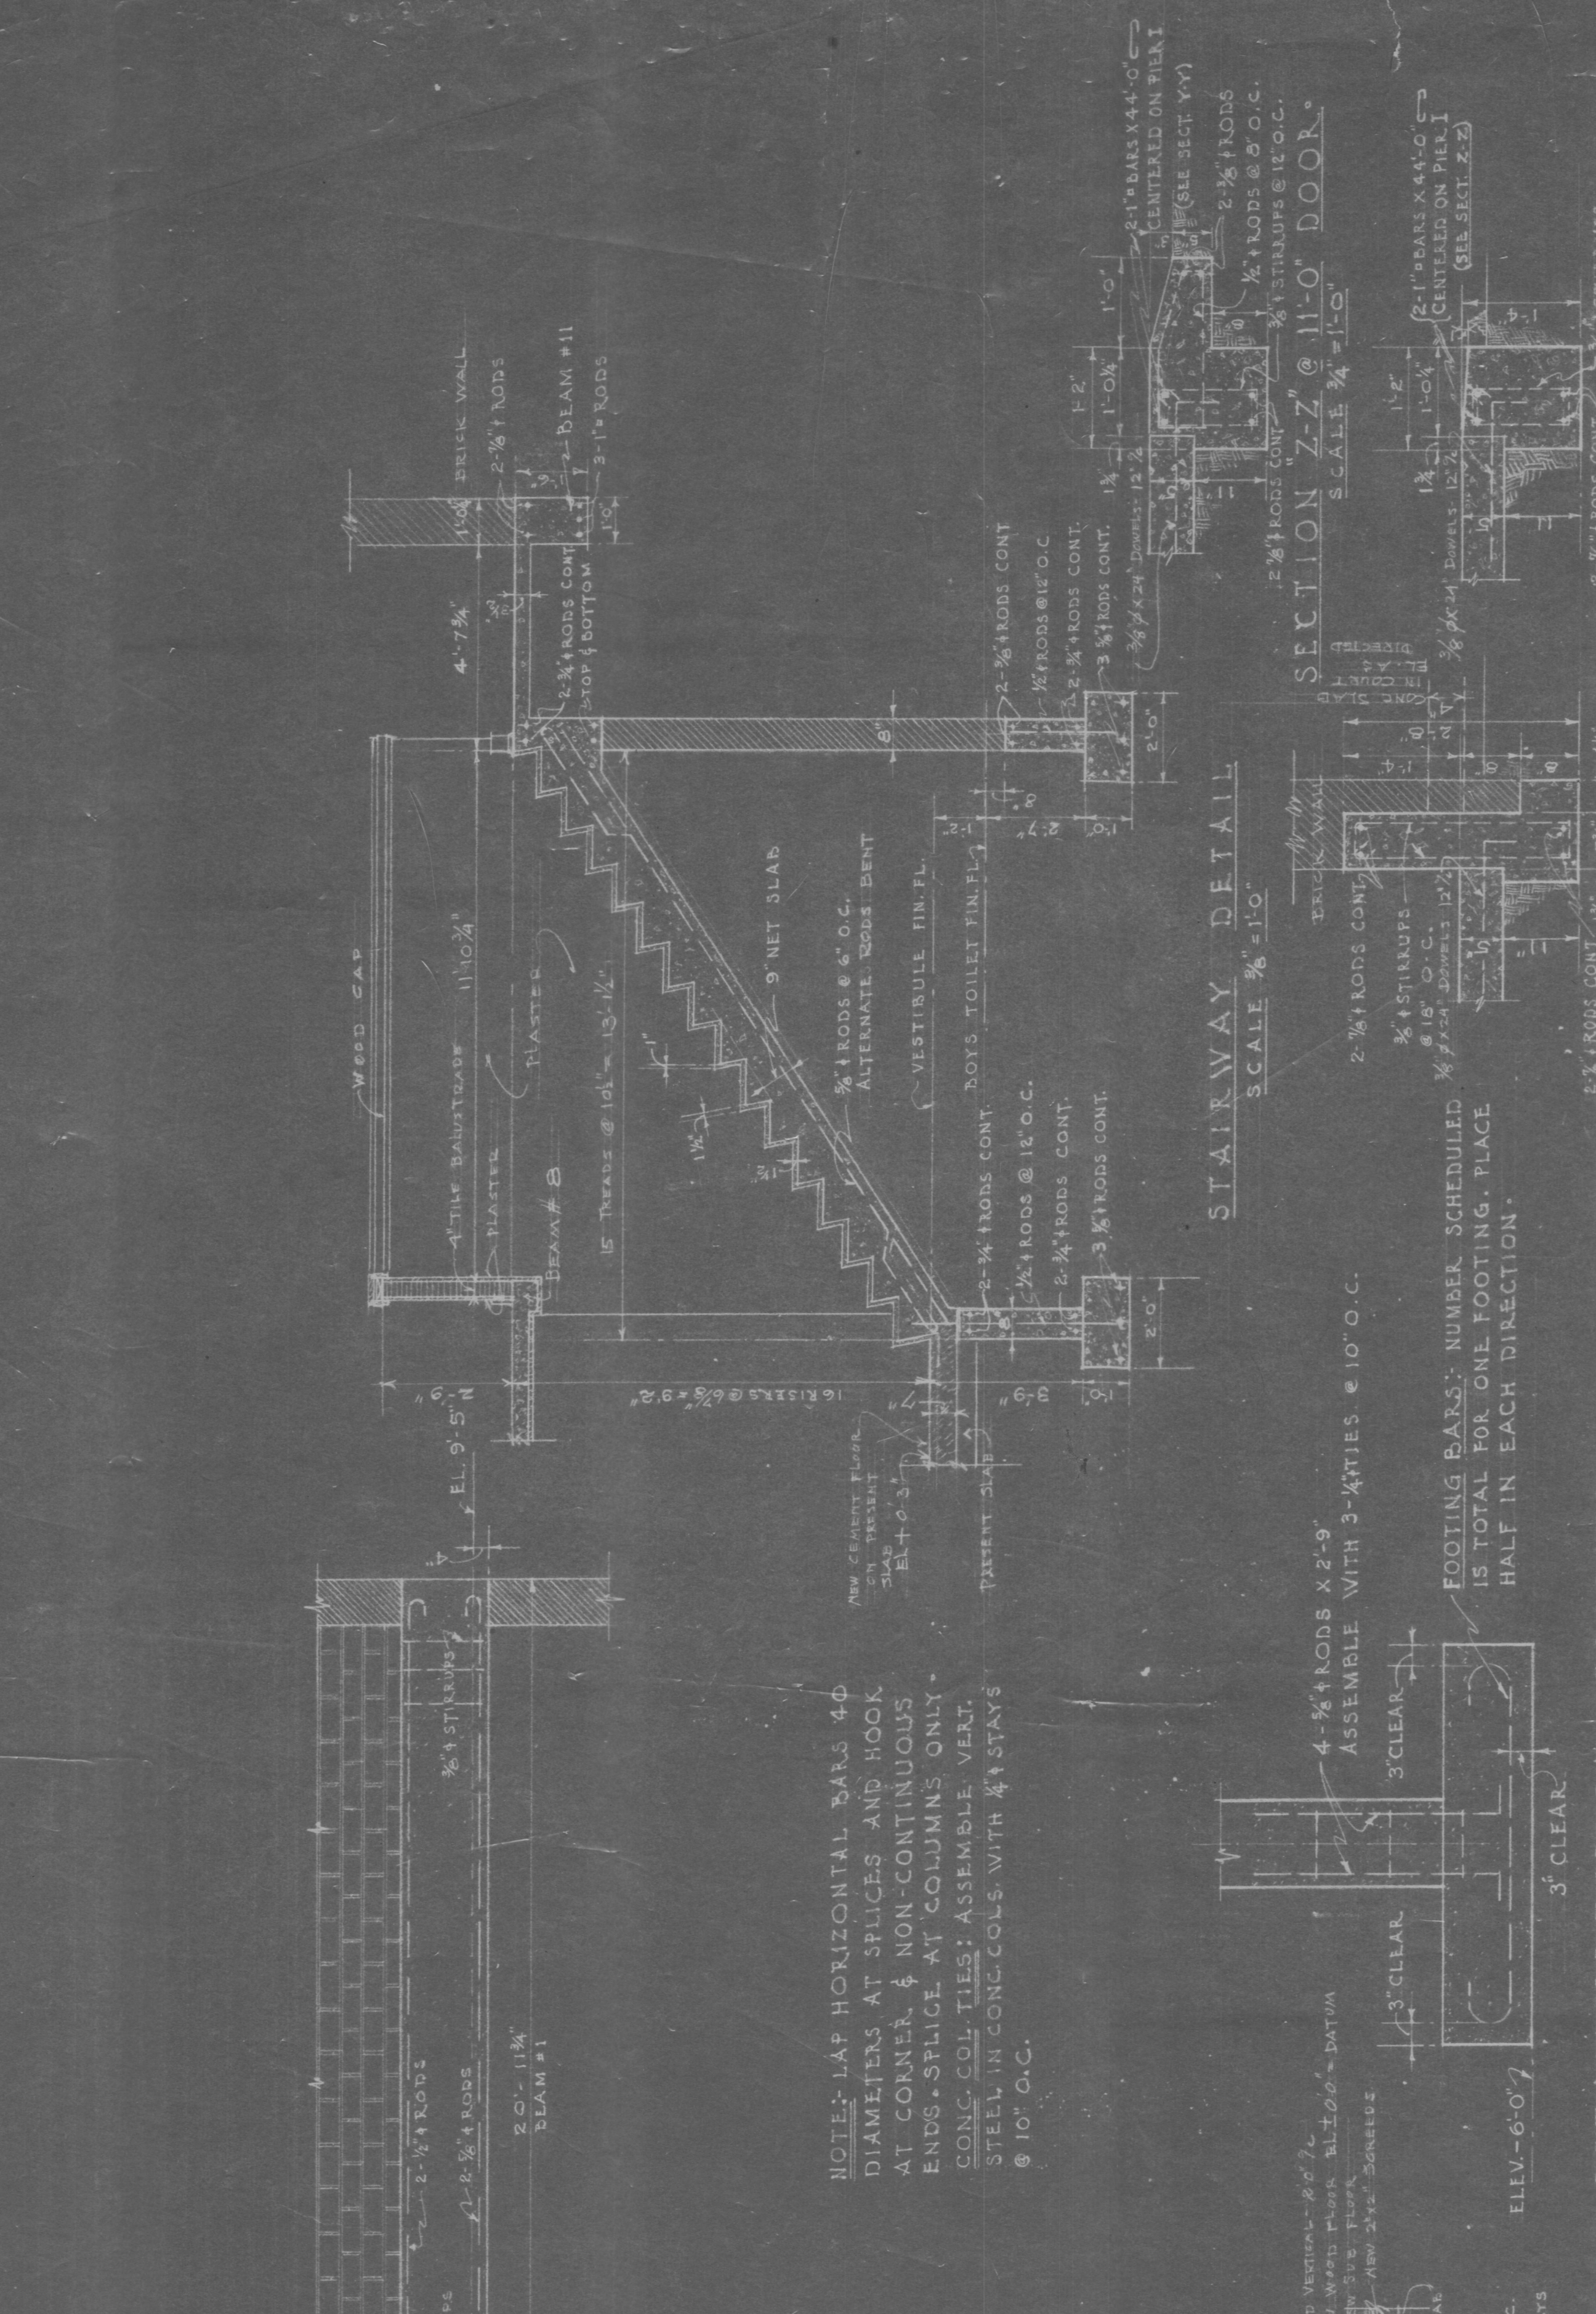

DETAIL OF TYPICAL FOOTING
(SEE SCHEDULE)

CONCRETE BOLSTER
DETAIL
SCALE 1/4" = 1'-0"

DETAIL OF BEAM NO. 12
GYMNASIUM BLEACHERS
SCALE 1/4" = 1'-0"

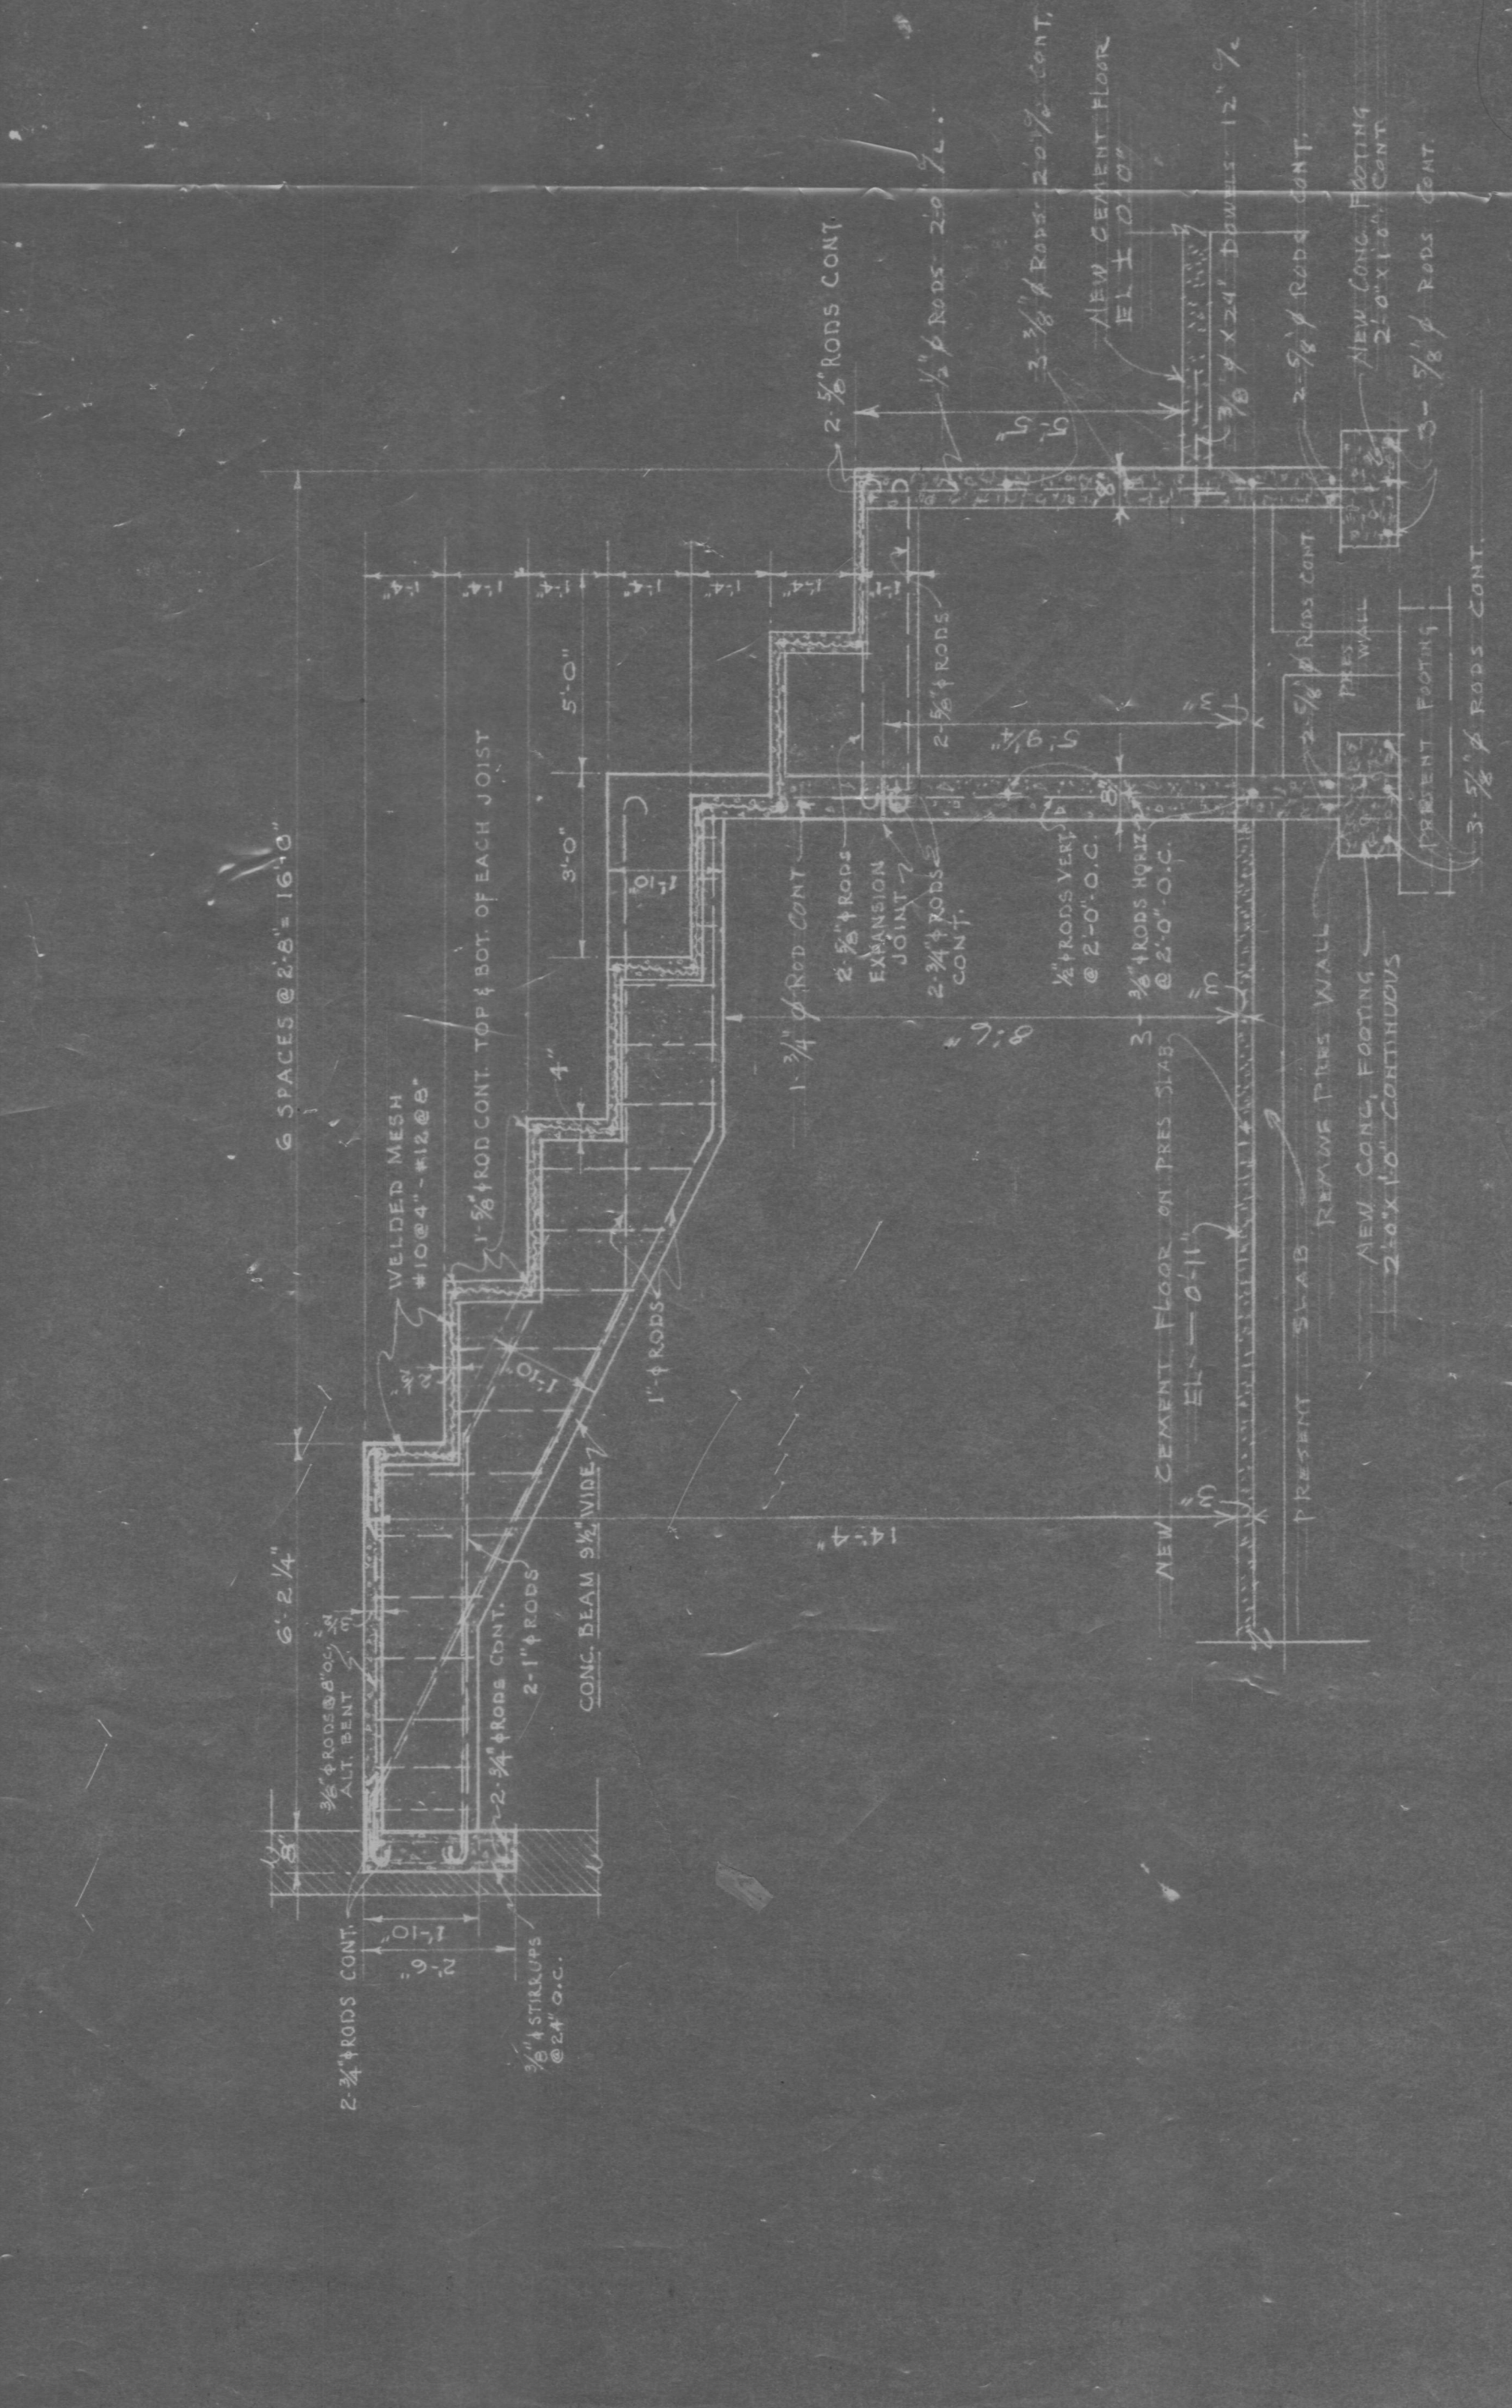

DETAIL OF BEAM NO. 12
GYMNASIUM BLEACHERS
SCALE 1/4" = 1'-0"








BAR BENDING DETAIL
NOTE: BEND 90° BARS AROUND 3" PIN.
BEND 135° BARS AROUND 5" PIN.

CONTRACTOR REQUIRED TO VERIFY ALL DIMENSIONS.

JOB NO. 723
DRAWING NO. 723
SHEET NO. 11

SCHOOL BUILDING
VAN IND. SCHOOL DISTRICT
VAN TEXAS

W. G. CLARKSON & COMPANY
FIRST NATIONAL BANK BUILDING
FORT WORTH, TEXAS

